

This document, together with the concepts and designs presented herein, as an instrument of service, is intended only for the specific purpose and client for which it was prepared. Reuse of and improper reliance on this document without written authorization and adaptation by Kimley-Horn and Associates, Inc. shall be without liability to Kimley-Horn and Associates, Inc.

No.	REVISIONS	DATE	BY



SCALE AS NOTED
 DESIGNED BY
 DRAWN BY WJM
 CHECKED BY

Murphy LaRocca Consulting Group, Inc.

Kimley-Horn and Associates, Inc.
 1017 Princess Palm Avenue, Suite 300, Tampa, FL 33610
 PHONE: (813) 620-1860 FAX: (813) 620-1942
 WWW.KIMLEY-HORN.COM CA 00006995


DATE: JUNE 16, 2006
 PROJECT NO.: 048769005

CITY OF TAMPA
 MACDILL AFB/CITY OF TAMPA
 JOINT LAND USE STUDY
 HILLSBOROUGH
 FLORIDA

DESIGN ENGINEER:
 William J. Mather
 FLORIDA REGISTRATION NUMBER:
 62846

MACDILL AFB MASTER PLAN
 EXHIBIT 4-3

SHEET NUMBER

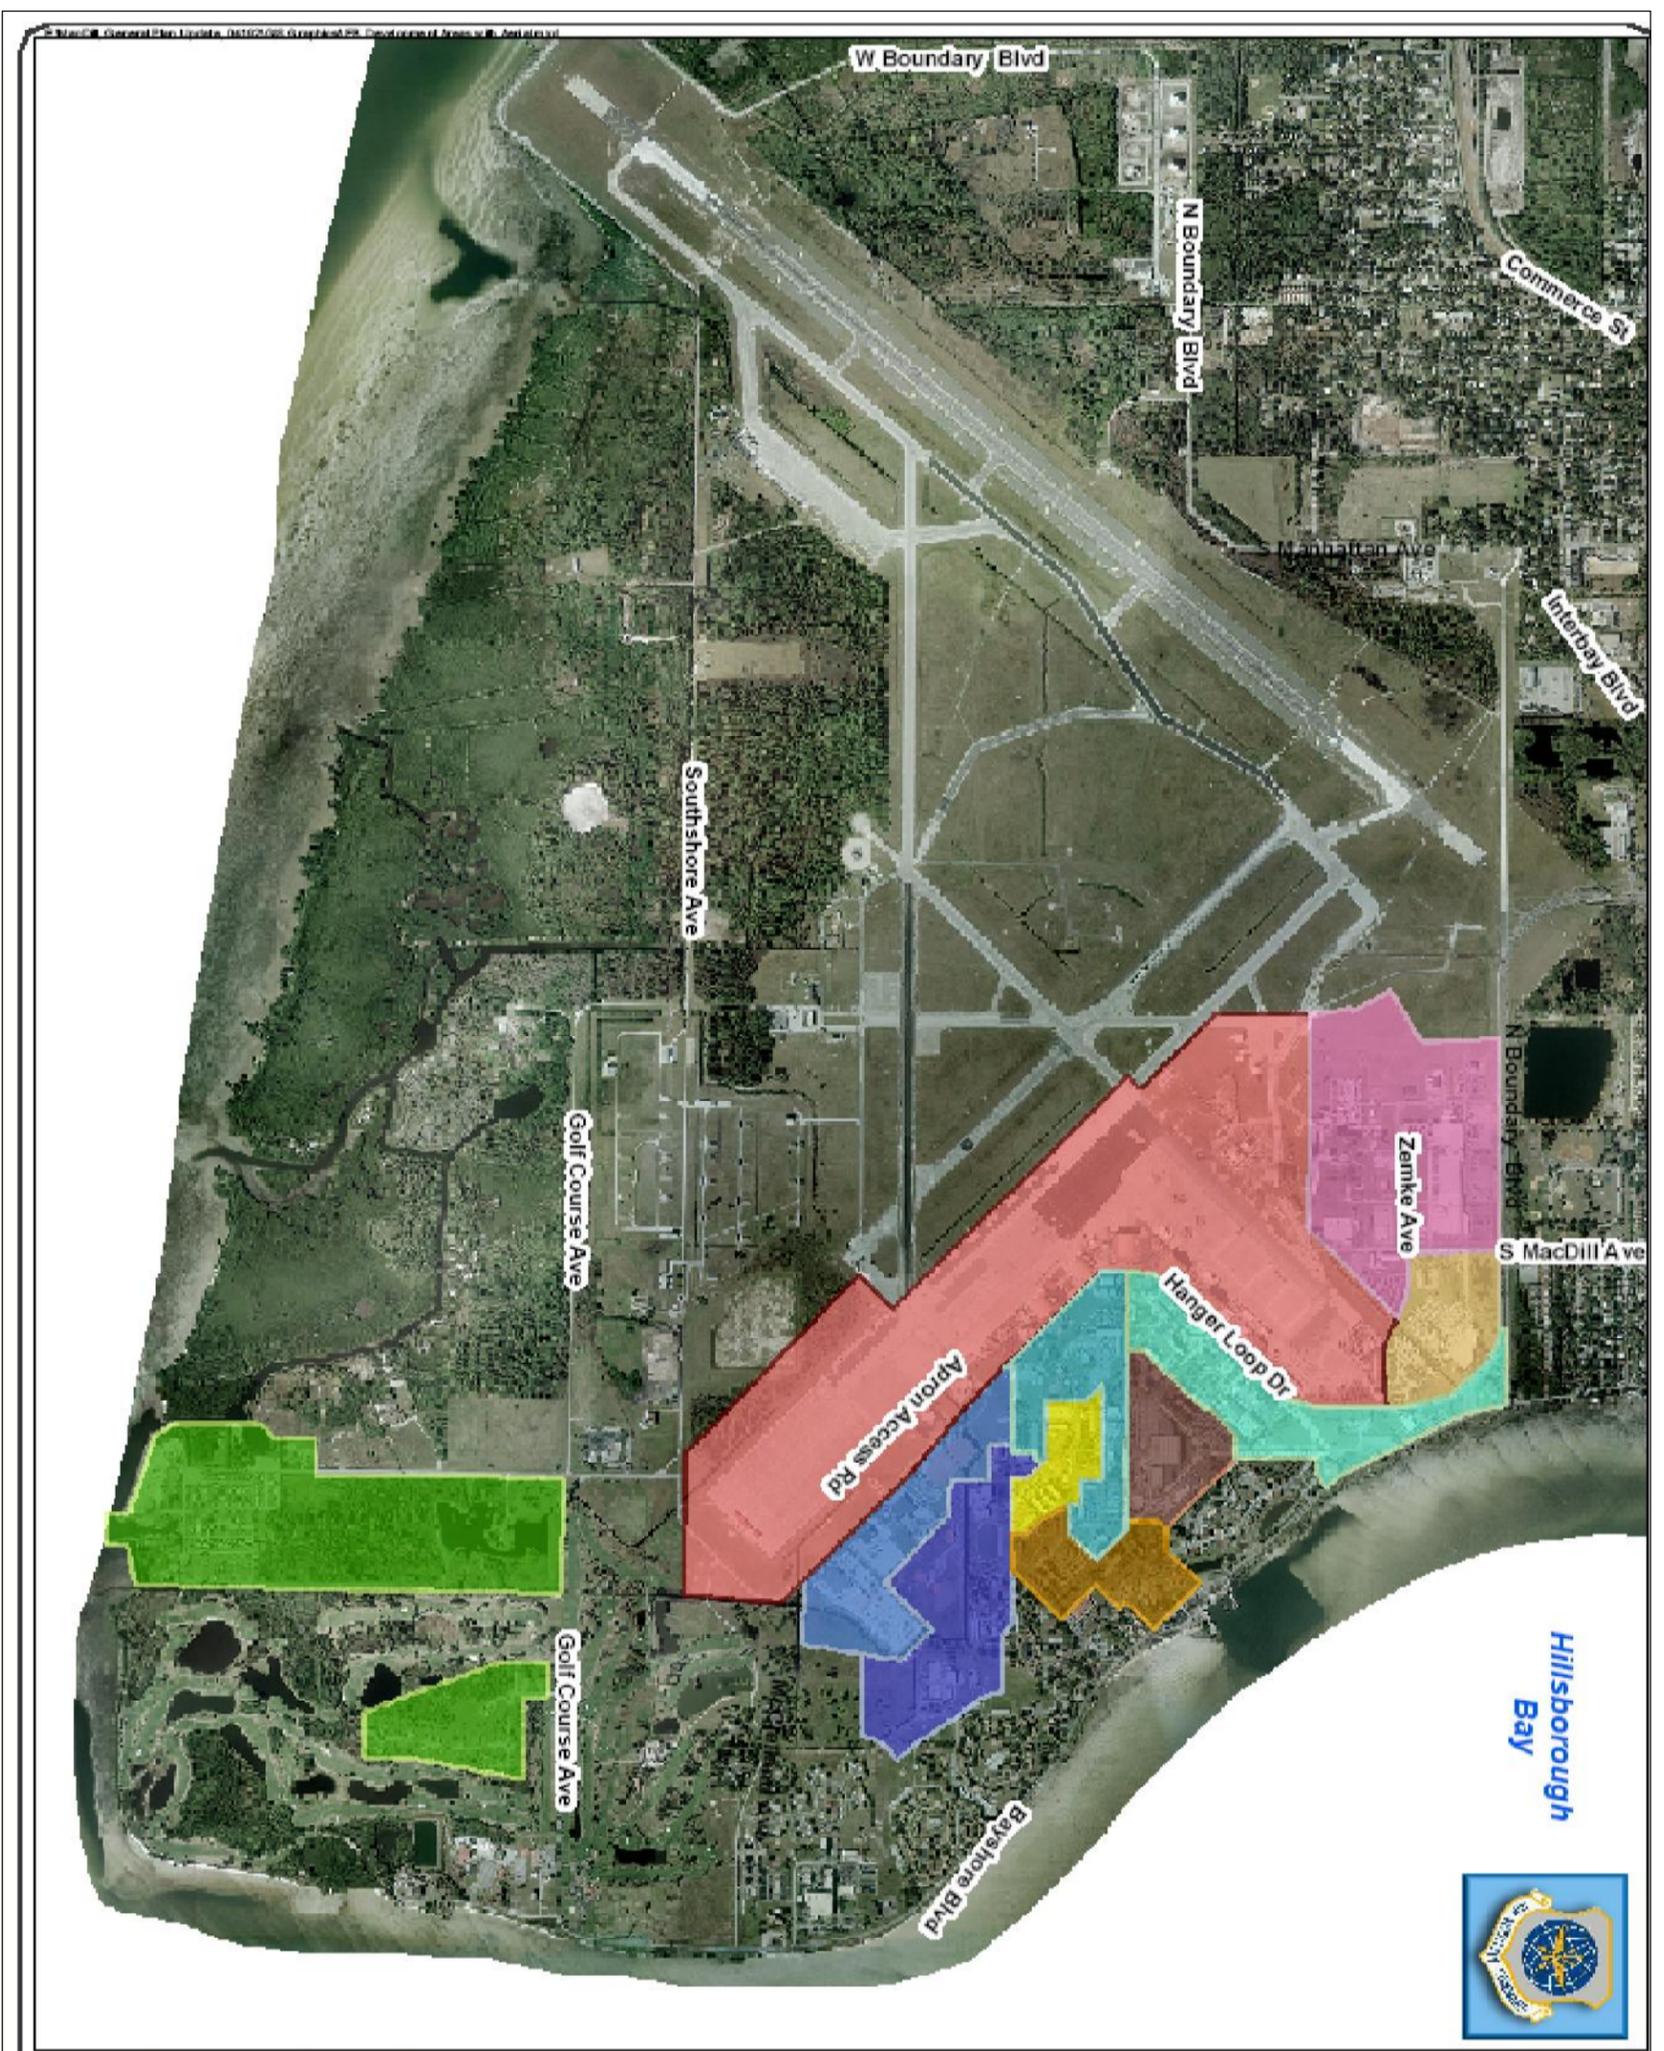

Development Areas

- Centcom
- Coon's Creek Rec Area
- DCC-Lodging-TLF
- Dormitory
- Flightline
- JOSE-DCELL-LRS
- North Area
- North Core
- Sorcom
- South Core
- Sports and Recreation

SOURCE: HILLSBOROUGH COUNTY AERIALS, DATED 2004

0 900 1,800 Feet

**DEVELOPMENT AREAS
 MACDILL AFB, FLORIDA**

ENGINEER: TIGHEBOND & ASSOCIATES
 10001 E. Bayshore Blvd., Suite 200, Tampa, FL 33604
 TEL: 813.289.1100 FAX: 813.289.1101
 WWW.TIGHEBOND.COM